


PRODUCED BY AN AUTODESK EDUCATIONAL PRODUCT

PRODUCED BY AN AUTODESK EDUCATIONAL PRODUCT

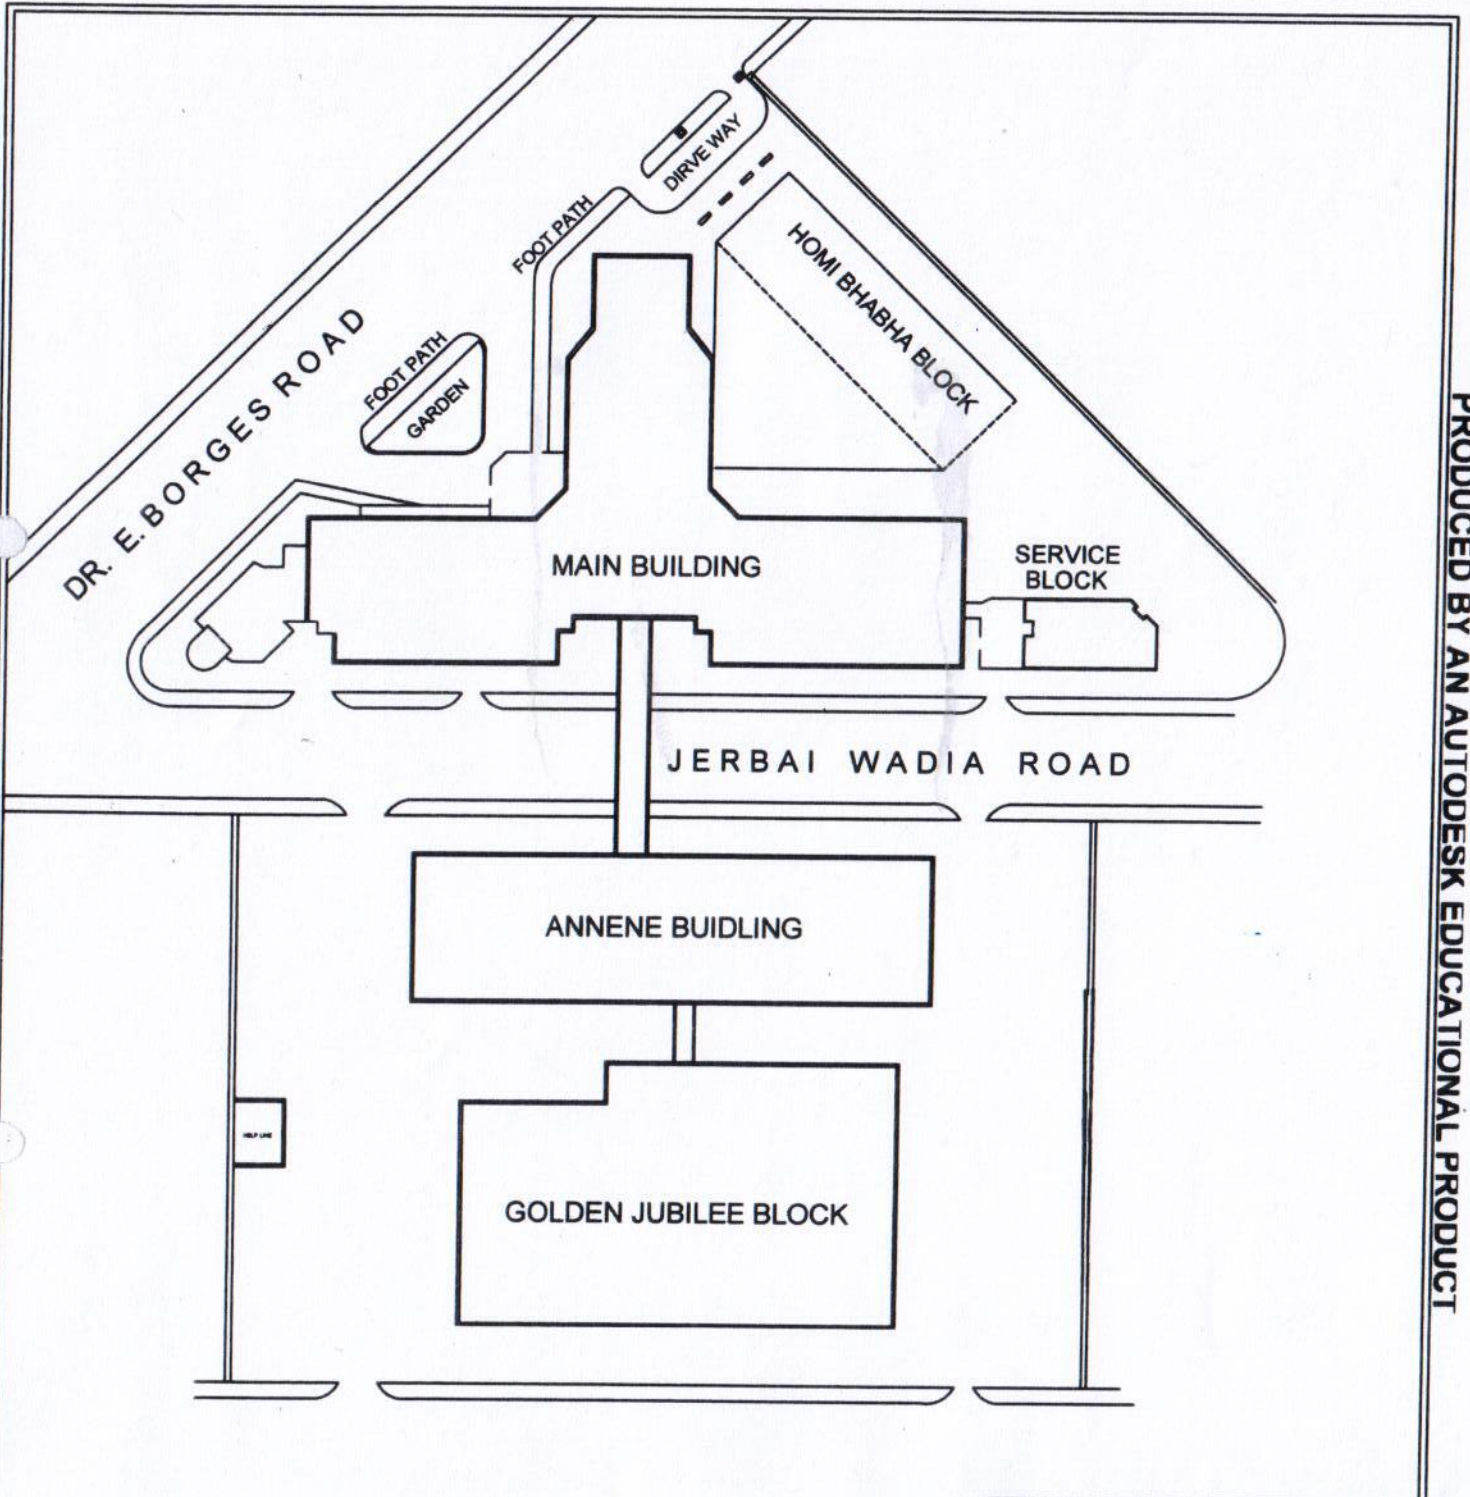

LAYOUT PLAN OF TATA MEMORIAL HOSPITAL
PAREL, MUMBAI- 4000 12

TATA MEMORIAL HOSPITAL TATA MEMORIAL CENTRE	
APPRVED BY:	REVISION:
REVISED DATE:	
DRAWN BY: SEEMA	DATE: 12/02/2014

LAYOUT.dwg